


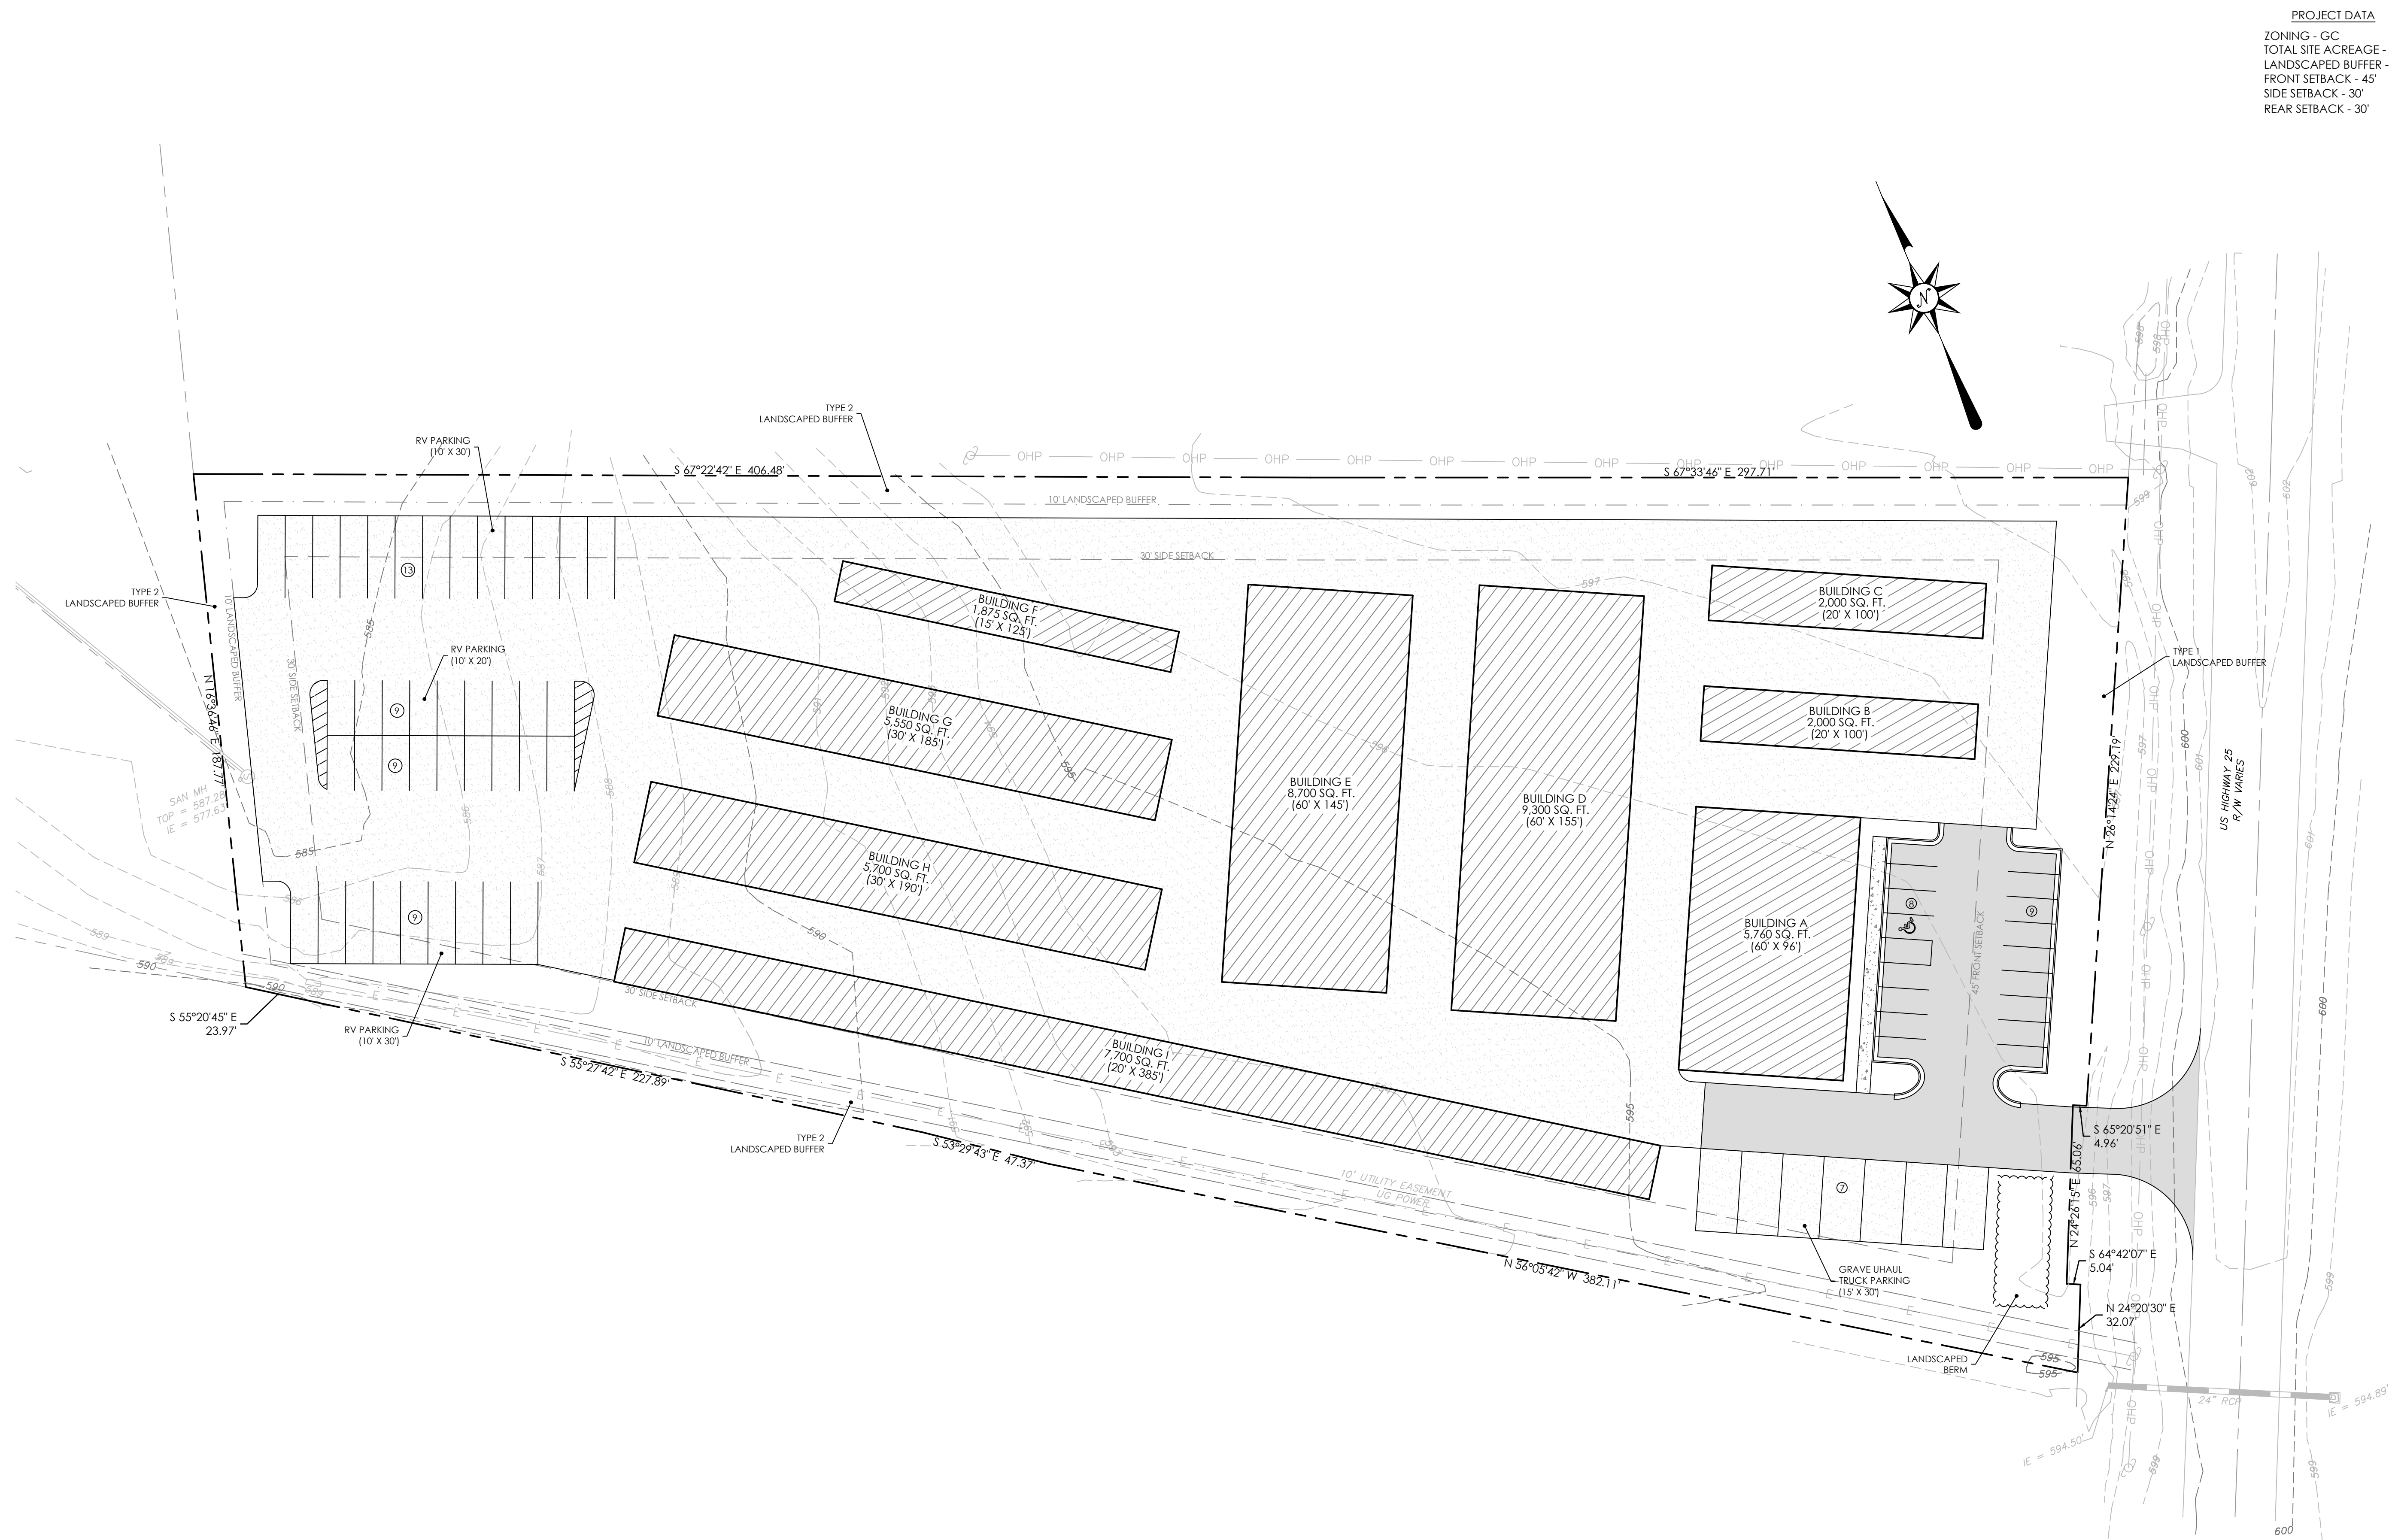

PROJECT DATA
ZONING - GC
TOTAL SITE ACREAGE - 4.03 ACRES
LANDSCAPED BUFFER - 10'
FRONT SETBACK - 45'
SIDE SETBACK - 30'
REAR SETBACK - 30'

REVISION BLOCK

CIVILDESIGN

SOLUTIONS

371 MAIN STREET
P.O. BOX 603
WARRENTON, GA 30828

706.465.0900 OFFICE
706.465.0909 FAX
civildesignsolutions.com

CONCEPT PLAN 2

US HIGHWAY 25 SELF-STORAGE
TAX PARCEL 162-00-00-116-000
4.03 ACRES
EDGEFIELD COUNTY, SOUTH CAROLINA

DATE: 4/13/21
SCALE: 1"=30'
DESIGNED BY: SLJ
CHECKED BY: LHH

ACAD FILE: 21-025
DRAWING NO: 21-025-C

SHEET NO. 1
OF 1 SHEETS

